



Composite Door Thresholds

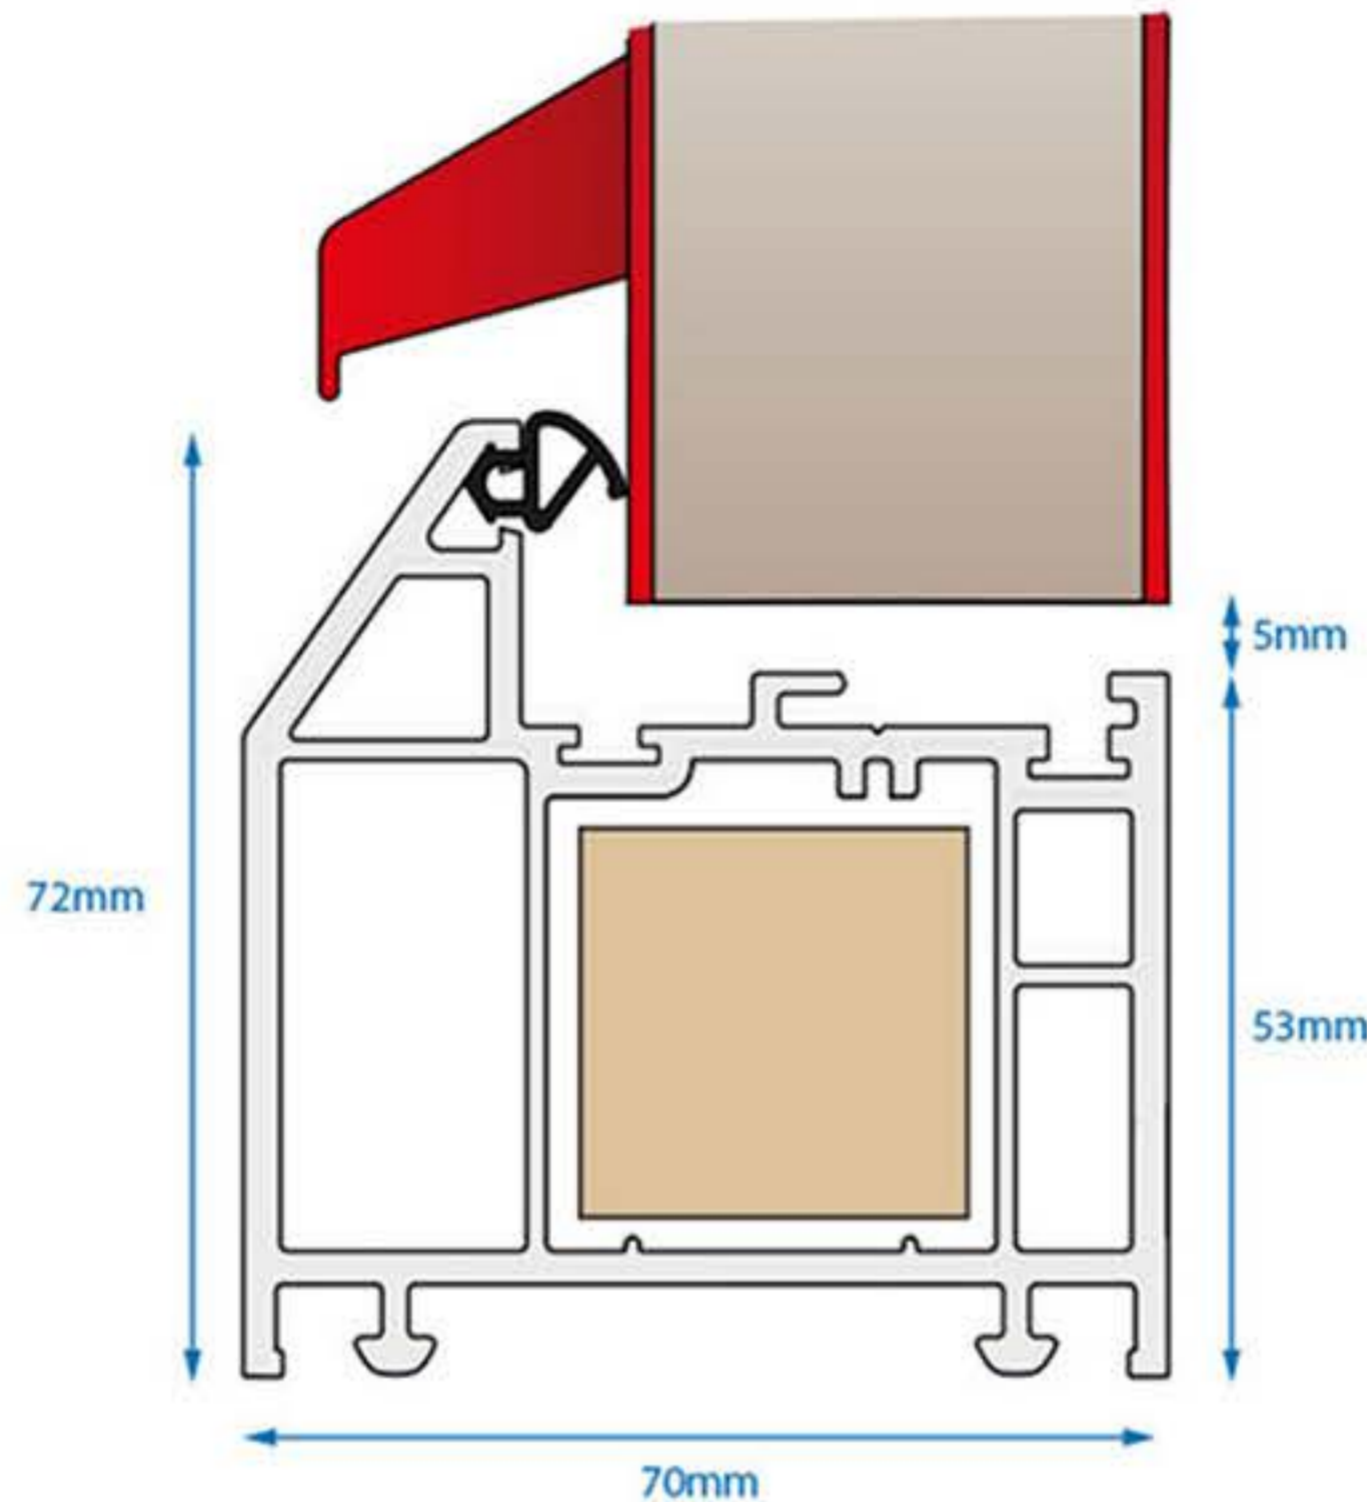

Standard Threshold

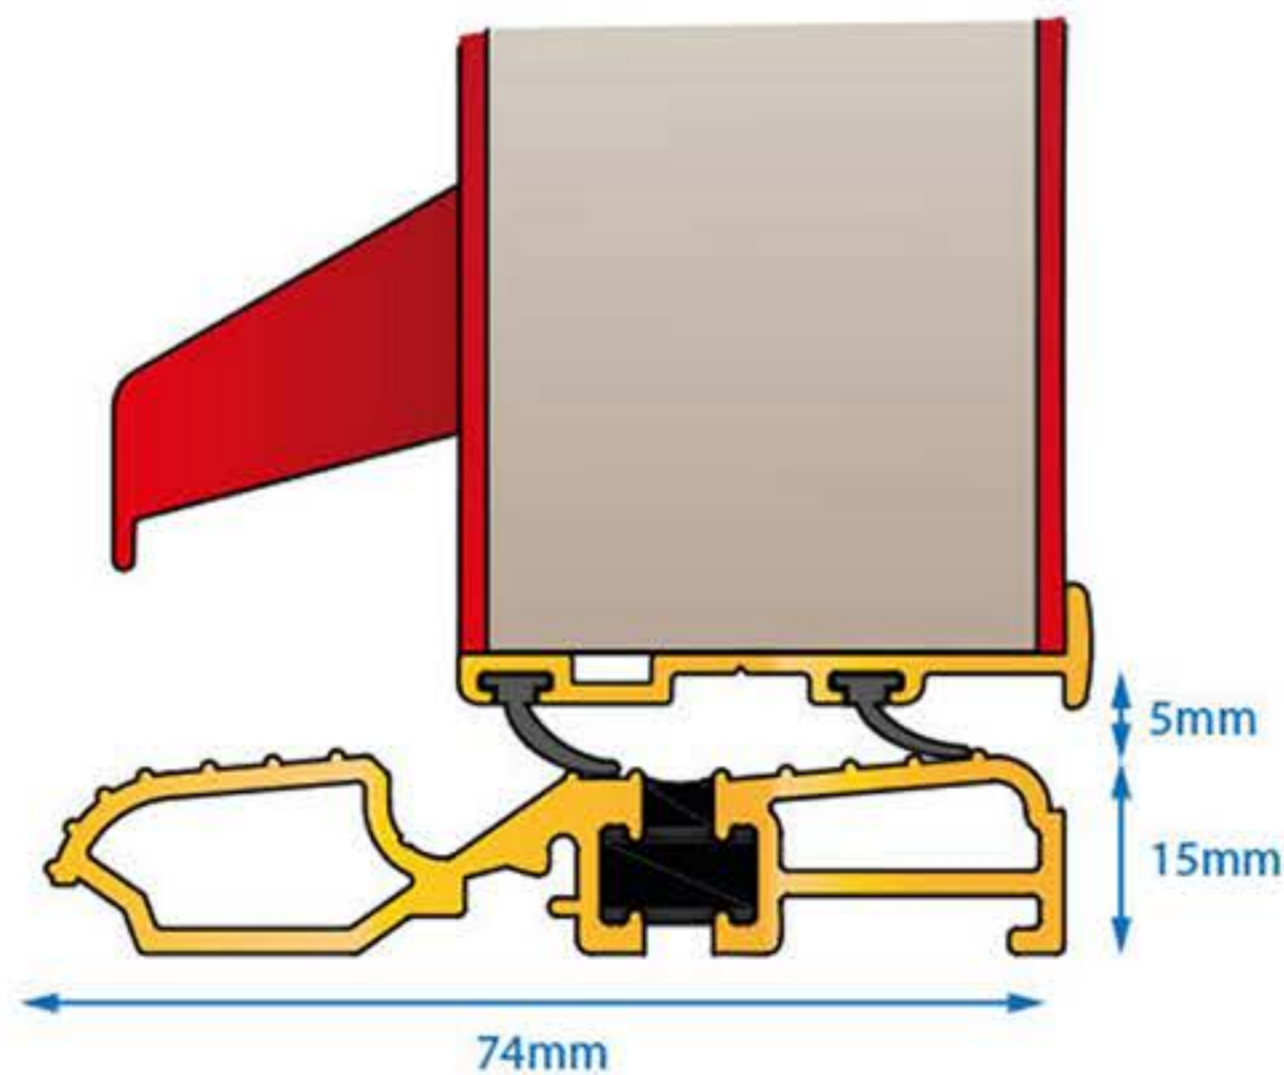

Low Aluminium Threshold