



Cross section: casement

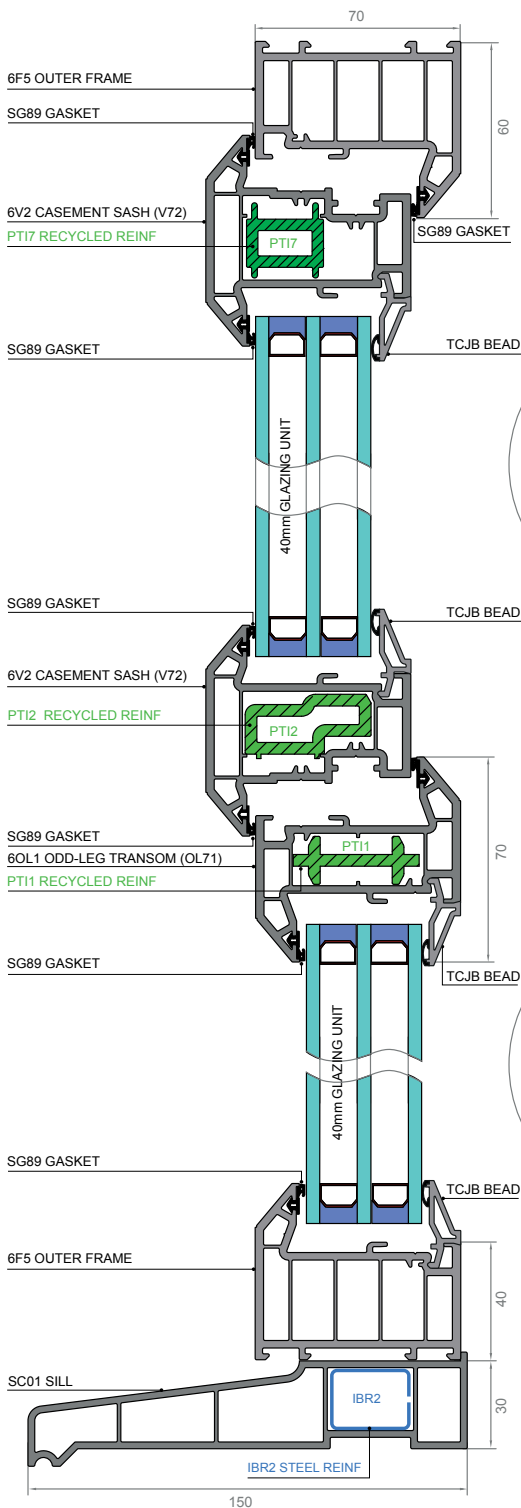

Internally beaded with multi-chambered outer frame, triple glazing bead and plastic thermal reinforcements

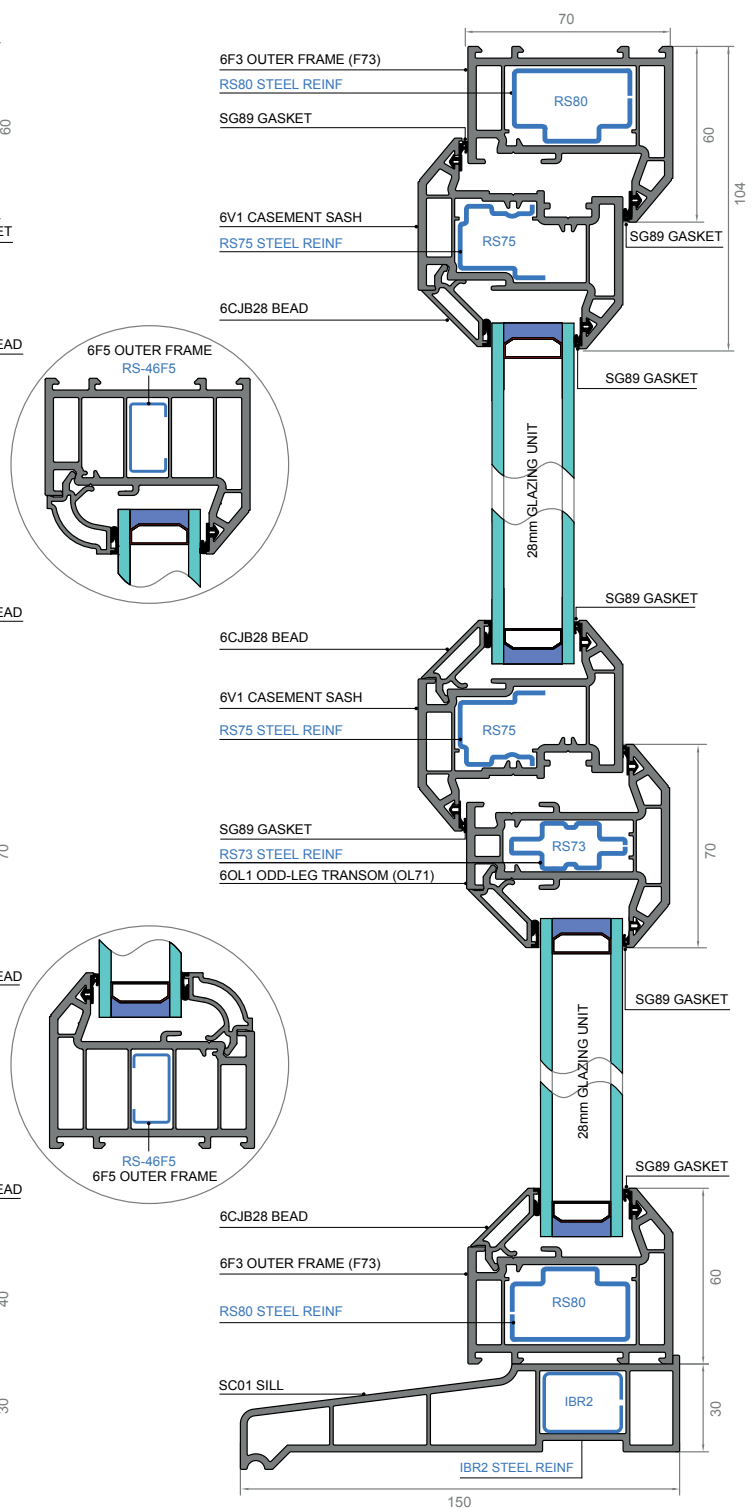

Externally beaded with intermediate outer frame, chamfered j bead and steel reinforcements