



Cross section: residential door

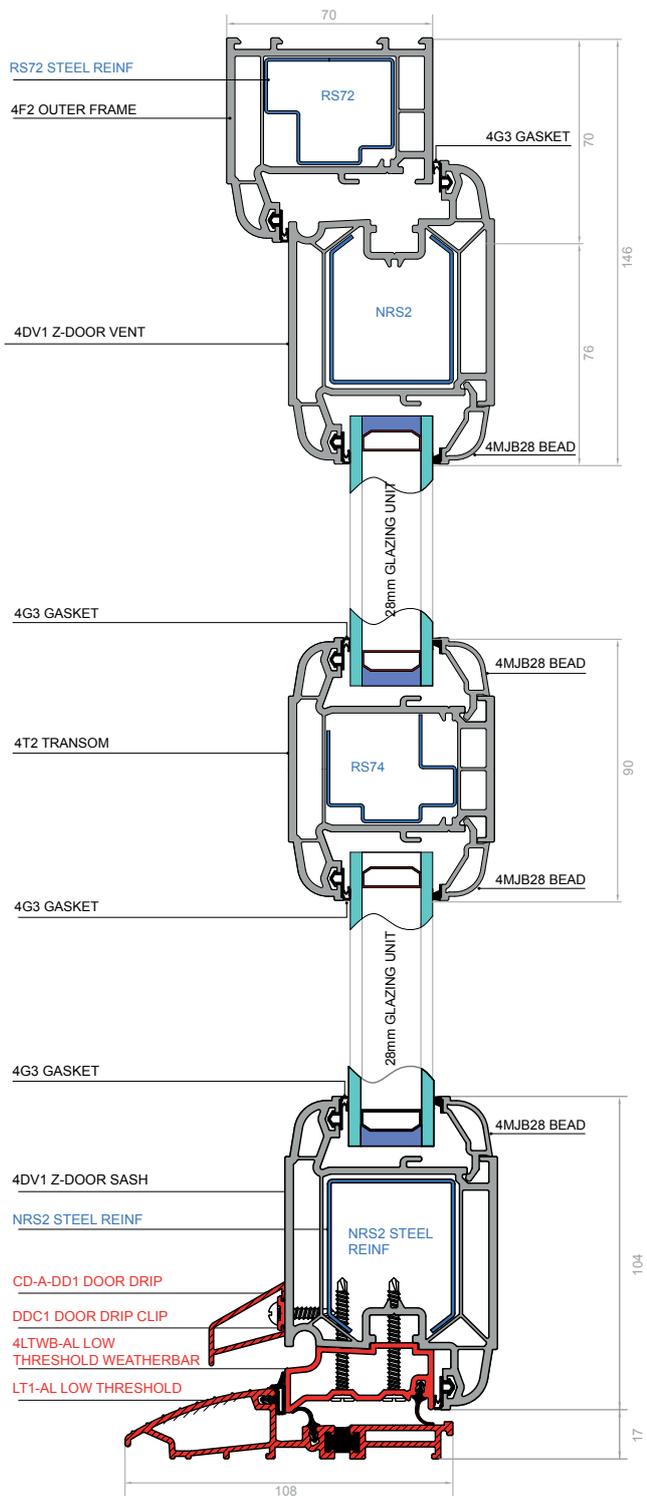

Inward opening with Part M compliant low threshold

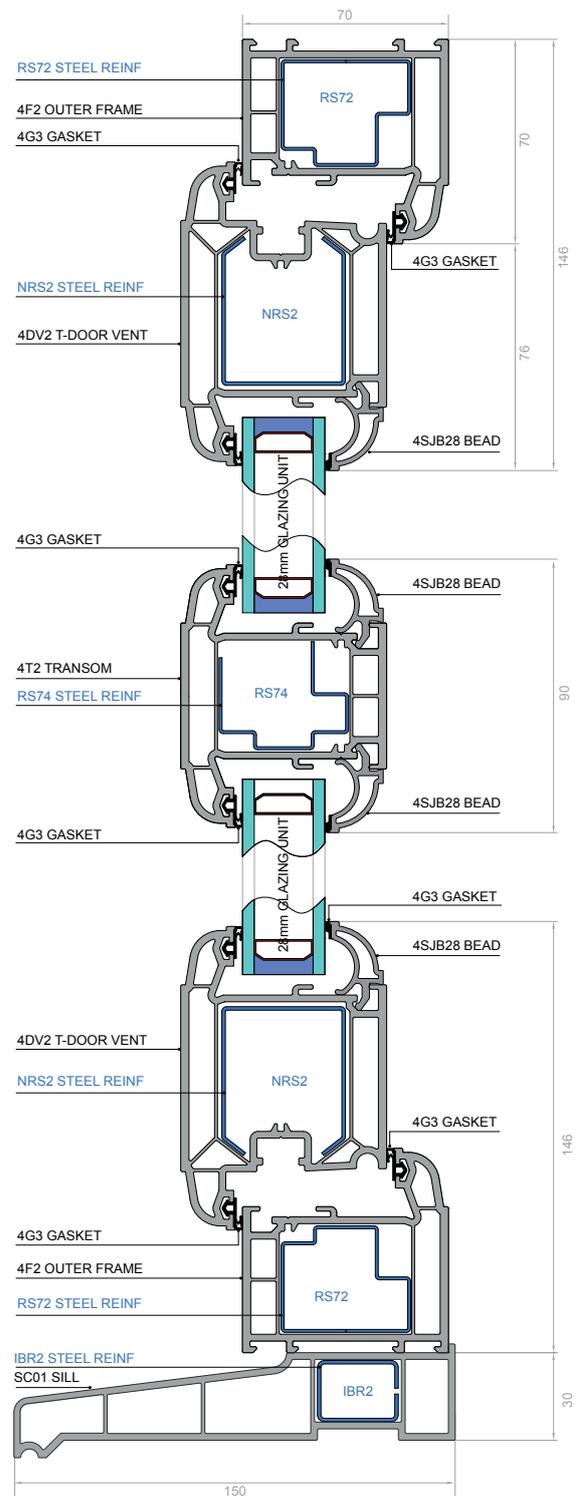

Externally opening on standard 150mm sill