



Cross section: casement

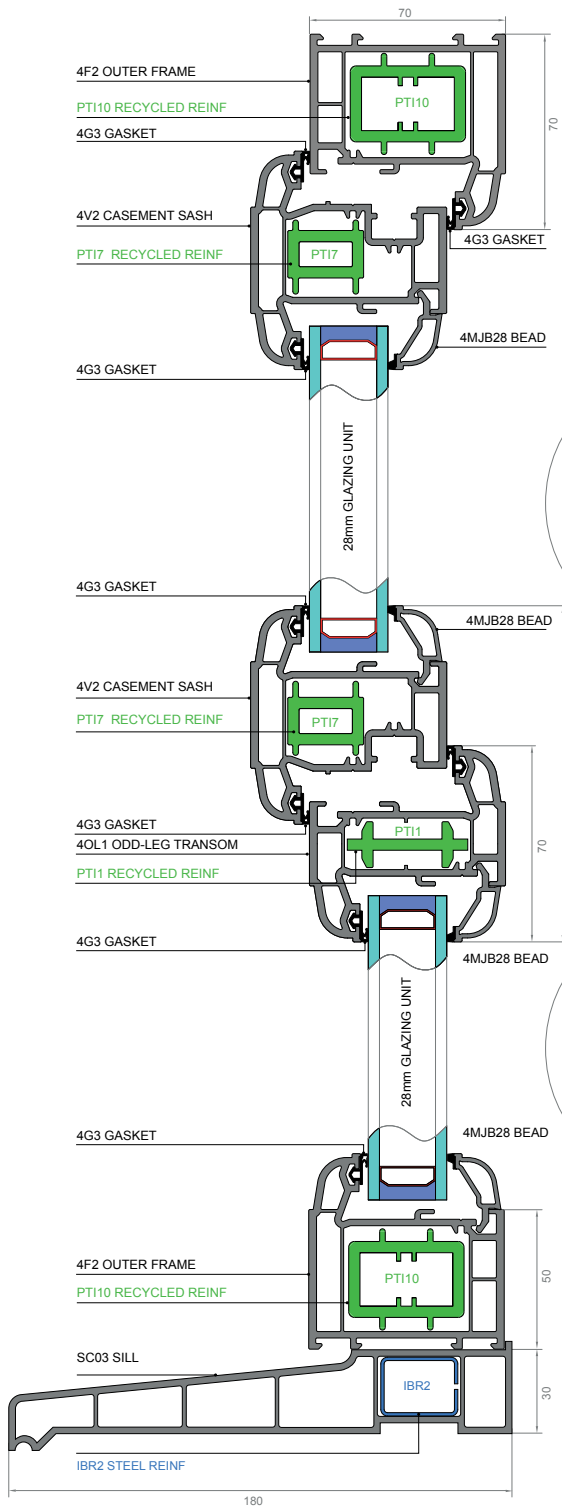

Large outer frame with plastic thermal reinforcements

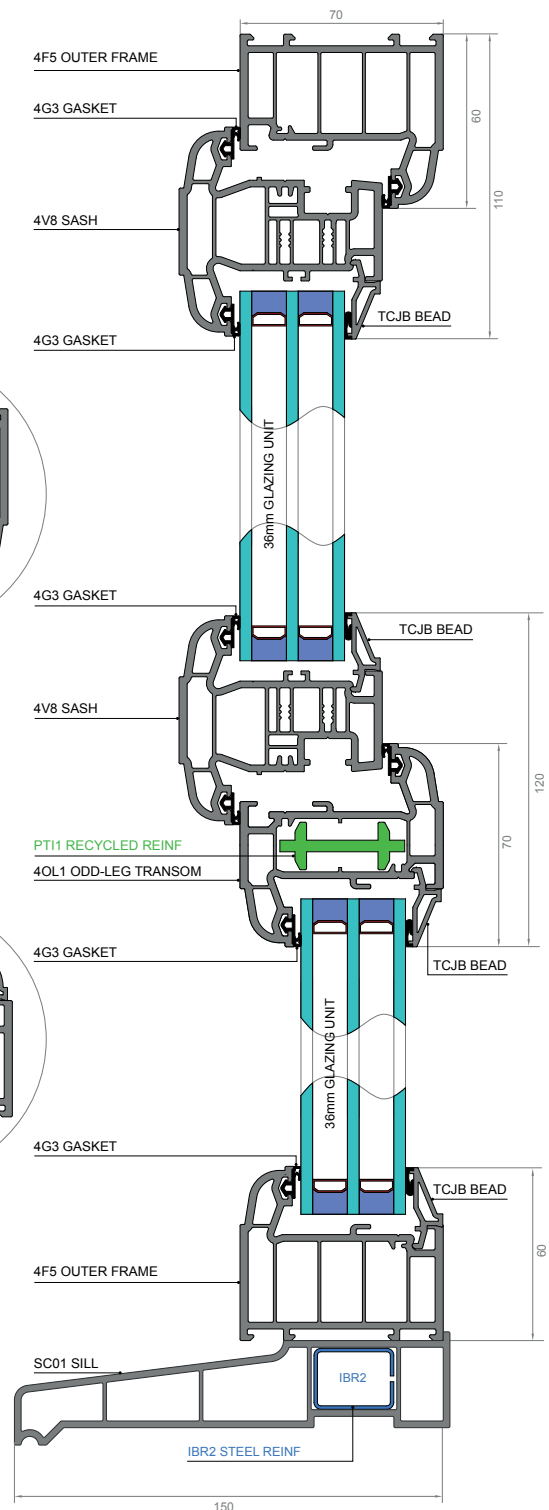

Multi-chambered outer frame and sash, with triple glazing bead and plastic thermal reinforcement